



SCHEDULE OF FINISHES	
ROOF:	COLORBOND (SLATEGREY)
WALLS:	VERTICAL CEDAR SHIP LAP WEATHERBOARDS- WALNUT STAIN
WINDOWS:	DOUBLE GLAZED TIMBER NATURAL FINISH

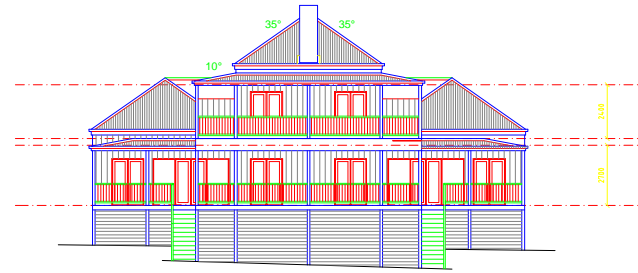


SOUTH EAST ELEVATION
SCALE 1:100

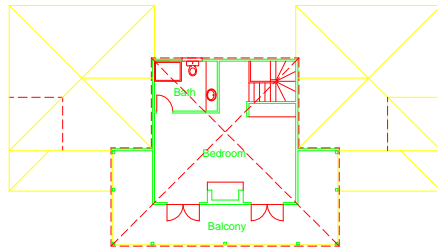


FIRST FLOOR PLAN
SCALE 1:100

AREA SCHEDULE	
GROUND FLOOR	114.5 sqm
VERANDAH	54.9 sqm
FIRST FLOOR	42.2 sqm
BALCONY	26.8 sqm

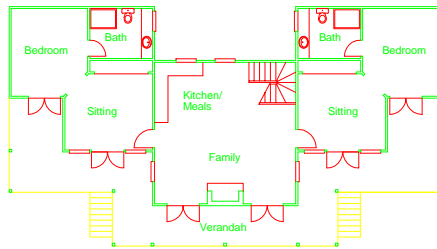


GROUND FLOOR PLAN
SCALE 1:100

FAMILY UNITS

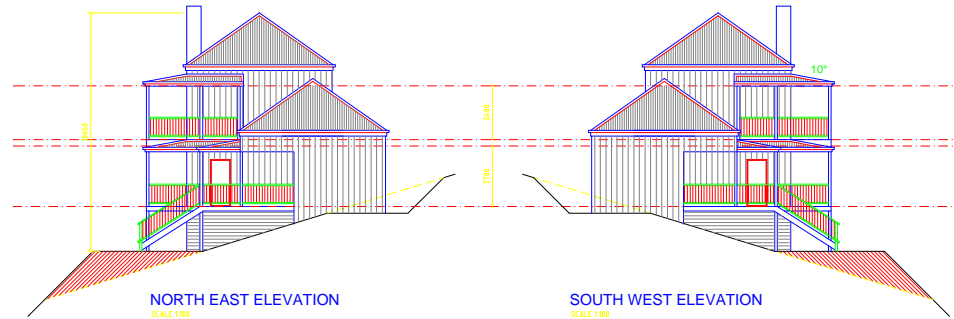

NORTH EAST ELEVATION
SCALE 1:100

SOUTH WEST ELEVATION
SCALE 1:100

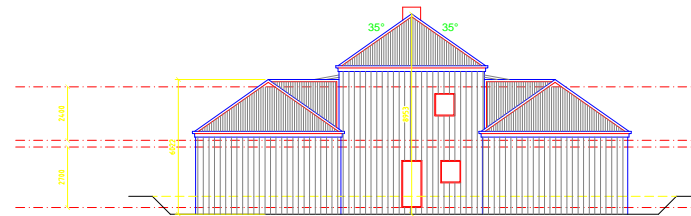

NORTH WEST ELEVATION
SCALE 1:100

PROJECT BIRRARUNG WINERY ESTATE		Seidler Enterprises 32 Mac Donald Street VIC 3085 Phone: 9450 8622 Fax 9451 4815 www.seidlerhomes.com.au		SEIDLER HOMES				
For: SEIDLER INVESTMENTS PTY LTD		At: 270 SKYLINE ROAD CHRISTMAS HILLS						
REV.	DATE	DETAIL	COPYRIGHT	WARNING	DATE	SCALE	DESIGNED	JOB No.
A	NOV 03	FINAL ISSUE	THIS DRAWING IS PROTECTED BY COPYRIGHT. UNAUTHORISED PERSONS FOUND COPYING THIS DRAWING OR ANY PART OF THIS DOCUMENT OR USING SAME FOR ERECTION OF A BUILDING SHALL BE SUBJECT TO LEGAL ACTION.	SUBCONTRACTORS MUST NOT COMMENCE WORK ON SITE UNTIL COMPLETING A SITE INDUCTION AND SAFETY ANALYSIS WITH THE SEIDLER HOMES SUPERVISOR. 24 HOURS NOTICE MUST BE PROVIDED TO SEIDLER HOMES PRIOR TO COMMENCING WORK ON SITE.	NOV 2003	1:100	CS	
					CHECKED BY	DATE	REV	DRG No.
					B			TP12