



ELEVATION
SCALE 1:100


ELEVATION
SCALE 1:100

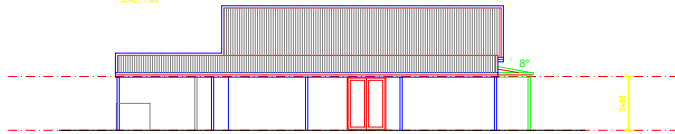

ELEVATION
SCALE 1:100

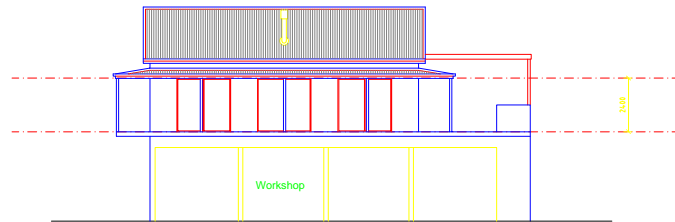

ELEVATION
SCALE 1:100

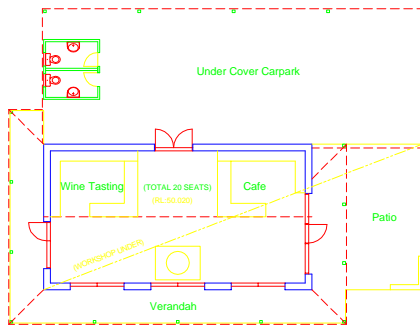

GROUND FLOOR PLAN
SCALE 1:100


CELLAR DOOR/CAFE
(WORKSHOP EXISTING)

AREA SCHEDULE


GROUND FLOOR	78.0 sqm
VERANDAH	44.2 sqm
UNDERCOVER CARPARK (PATIO)	125.5 sqm

SCHEDULE OF FINISHES

ROOF:	COLORBOND (SLATEGREY)
WALLS:	BAGGED BRICKWORK LIME WASH OCHE COLOUR
WINDOWS:	TIMBER NATURAL FINISH

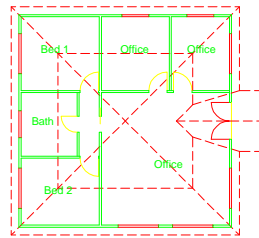


GROUND FLOOR PLAN
SCALE 1:100

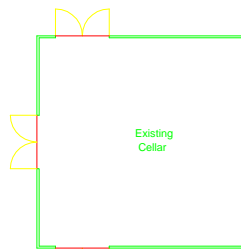

CELLAR PLAN
(EXISTING)


AREA SCHEDULE

GROUND FLOOR	90.2 sqm
EXIST CELLAR	90.2 sqm

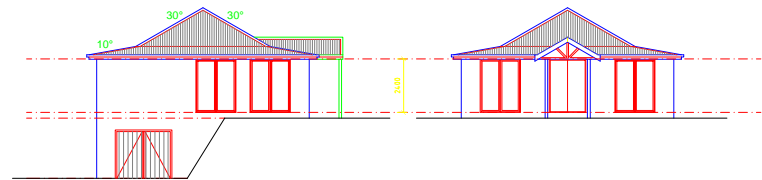

ELEVATION
SCALE 1:100

ELEVATION
SCALE 1:100

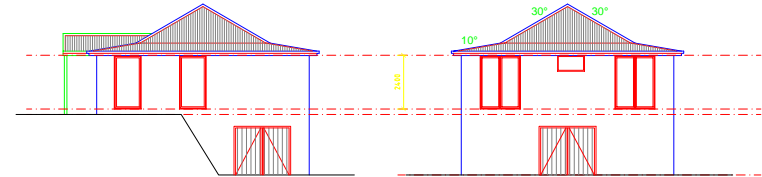

ELEVATION
SCALE 1:100

ELEVATION
SCALE 1:100

OFFICE STAFF ACCOM

PROJECT BIRRARUNG WINERY ESTATE
For: SEIDLER INVESTMENTS PTY LTD
At: 270 SKYLINE ROAD CHRISTMAS HILLS

Seidler Enterprises
33 Peel Street Epping VIC 3103
Phone: 8433 9602 Fax: 8433 4815
web@seidlerhomes.com.au
www.seidlerhomes.com.au

SEIDLER
HOMES

REV.	DATE	DETAIL
1	12/01/10	FOR TENDER ISSUE
2	12/01/10	FOR TENDER ISSUE
COPYRIGHT
THIS DRAWING IS PROTECTED BY
COPYRIGHT. UNAUTHORISED PERSONS
FOUND COPYING THIS DRAWING OR ANY
PART OF THIS DOCUMENT OR USING
SAME FOR ERECTION OF A BUILDING
SHALL BE SUBJECT TO LEGAL ACTION.

WARNING
SUBCONTRACTORS MUST NOT COMMENCE WORK ON
SITE UNTIL COMPLETING A SITE INDUCTION AND
SAFETY ANALYSIS WITH THE SEIDLER HOMES
SUPERVISOR.
24 HOURS NOTICE MUST BE PROVIDED TO SEIDLER
HOMES PRIOR TO COMMENCING WORK ON SITE.

DATE	SCALE	DESIGNED	JOB No.
NOV 2003	1:100	CS	
CHECKED BY	DATE	REV	DRG No.
B			TP9