


TYPICAL SECTION THROUGH PAVILLION UNITS  
SCALE 1:100

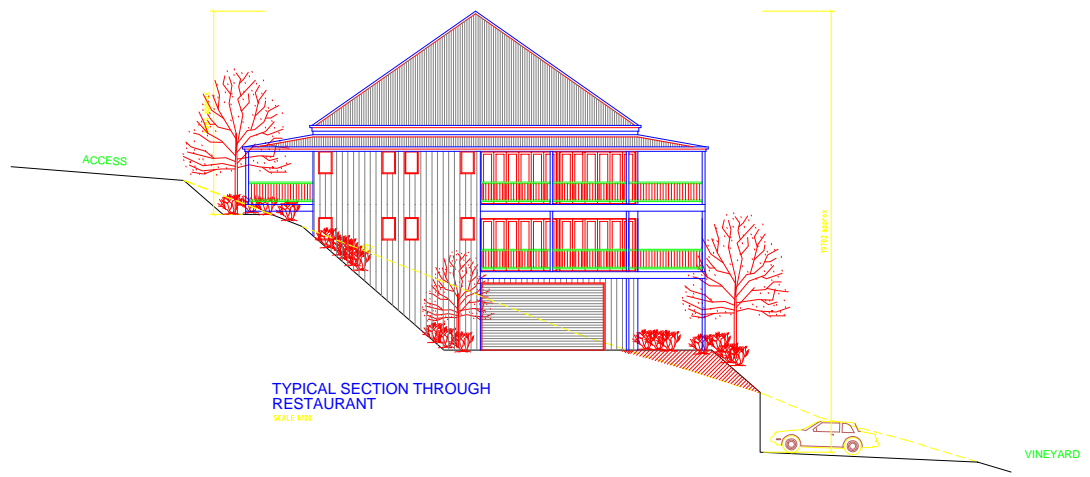

TYPICAL SECTION THROUGH RESTAURANT  
SCALE 1:100

<b>PROJECT</b> BIRRARUNG WINERY ESTATE		Seidler Enterprises 25 Peel Street Brisbane VIC 3005 Phone 8538 9522 Fax 9431 4815 website @ seidler.com.au www.seidlerhomes.com.au	
For: SEIDLER INVESTMENTS PTY LTD		<b>SEIDLER HOMES</b>	
At: 270 SKYLINE ROAD CHRISTMAS HILLS			
<b>REV.</b>	<b>DATE</b>	<b>DETAIL</b>	<b>COPYRIGHT</b>
A	NOV 03	PLANNING ISSUE	THIS DRAWING IS PROTECTED BY COPYRIGHT. UNAUTHORISED PERSONS FOUND COPYING THIS DRAWING OR ANY PART OF THIS DOCUMENT OR USING SAME FOR ERECTION OF A BUILDING SHALL BE SUBJECT TO LEGAL ACTION.
B	NOV 03	FINAL PLANNING ISSUE	
			<b>WARNING:</b> SUBCONTRACTORS MUST NOT COMMENCE WORK ON SITE UNTIL COMPLETING A SITE INDUCTION AND SAFETY ANALYSIS WITH THE SEIDLER HOMES SUPERVISOR. 24 HOURS NOTICE MUST BE PROVIDED TO SEIDLER HOMES PRIOR TO COMMENCING WORK ON SITE.
<b>DATE</b>	<b>SCALE</b>	<b>DESIGNED</b>	<b>JOB No.</b>
NOV 2003	1:100	CS	-
<b>CHECKED BY</b>	<b>DATE</b>	<b>REV</b>	<b>DRG No.</b>
B		B	TP13